


# CORNER RECORD

Agency Index 20180112 Bk. 21 Pg. 40  
Document Number \_\_\_\_\_

City of UNINCORPORATED AREA County of PLACER, California

Brief Legal Description LOT 269 MARTIS CAMP UNIT #3  
BOOK "BB" OF MAPS PAGE 68 P.C.D.R.

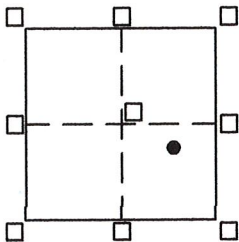

CORNER TYPE  
SEC.26 Government Corner ☐ Control ☐  
T.17N. Meander ☐ Property ☒  
R.16E. Rancho ☐ Other ☐  
M.D.M. Date of Survey 8/17/18

COORDINATES (Optional)  
N. \_\_\_\_\_ E. \_\_\_\_\_  
Elevation \_\_\_\_\_  
Units ☐ Metric ☐ U.S. Survey Foot  
Horizontal Datum \_\_\_\_\_  
Zone \_\_\_\_\_ Epoch Date \_\_\_\_\_  
Vertical Datum \_\_\_\_\_  
☐ Complies with Public Resources Code 8801-8891  
☐ Complies with Public Resources Code 8890-8902

PLS Act Ref: ☒ 8765(d) ☐ 8771 ☐ 8773 ☐ Other:

Corner/  
Monument: ☐ Left as found ☐ Established ☐ Rebuilt ☐ Pre-Construction  
☐ Found and tagged ☒ Reestablished ☐ Referenced ☐ Post-Construction

Narrative of corner identified and monuments as found, set, reset, replaced, or moved:

☒ See sheet #2 for description(s):

● = FOUND 3/4" REBAR W/ PLASTIC CAP L.S. 4715 PER "BB"/MAPS/68 P.C.D.R.

● = FOUND 3/4" REBAR PER "BB"/MAPS/68 P.C.D.R., CAP MISSING

○ = SET BATHEY MONUMENT (T-BAR) W/ NAIL & TAG STAMPED P.L.S. 8628  
JN18115

## SURVEYOR'S STATEMENT

This Corner Record was prepared by me or under my direction in conformance with  
the Professional Land Surveyor's Act on AUGUST 21, 2018


Signed [Signature] P.L.S. or R.C.E. No. 8628  
LIC. EXP. 12/31/19

## COUNTY SURVEYOR'S STATEMENT

This Corner Record was received \_\_\_\_\_  
and examined and filed DECEMBER 17, 2018

Signed [Signature] P.L.S. or R.C.E. No. 6584  
Title County Surveyor

County Surveyor's Comment \_\_\_\_\_

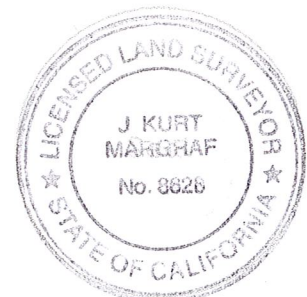


BOOK 21 CORNER RECORDS, PAGE 40

NOTE: THE BEARINGS AND DISTANCES SHOWN ARE RECORD PER "BB"/MAPS/68 P.C.D.R.  
NO MATERIAL DISCREPANCIES WITH RECORD INFORMATION WERE FOUND.

## LEGEND

- = FOUND 3/4" REBAR W/ PLASTIC CAP L.S. 4715 PER "BB"/MAPS/68 P.C.D.R.
- = FOUND 3/4" REBAR PER "BB"/MAPS/68 P.C.D.R., CAP MISSING
- = SET BATHEY MONUMENT (T-BAR) W/ NAIL & TAG STAMPED P.L.S. 8628
- = DIMENSION POINT

SCALE: 1"=40'

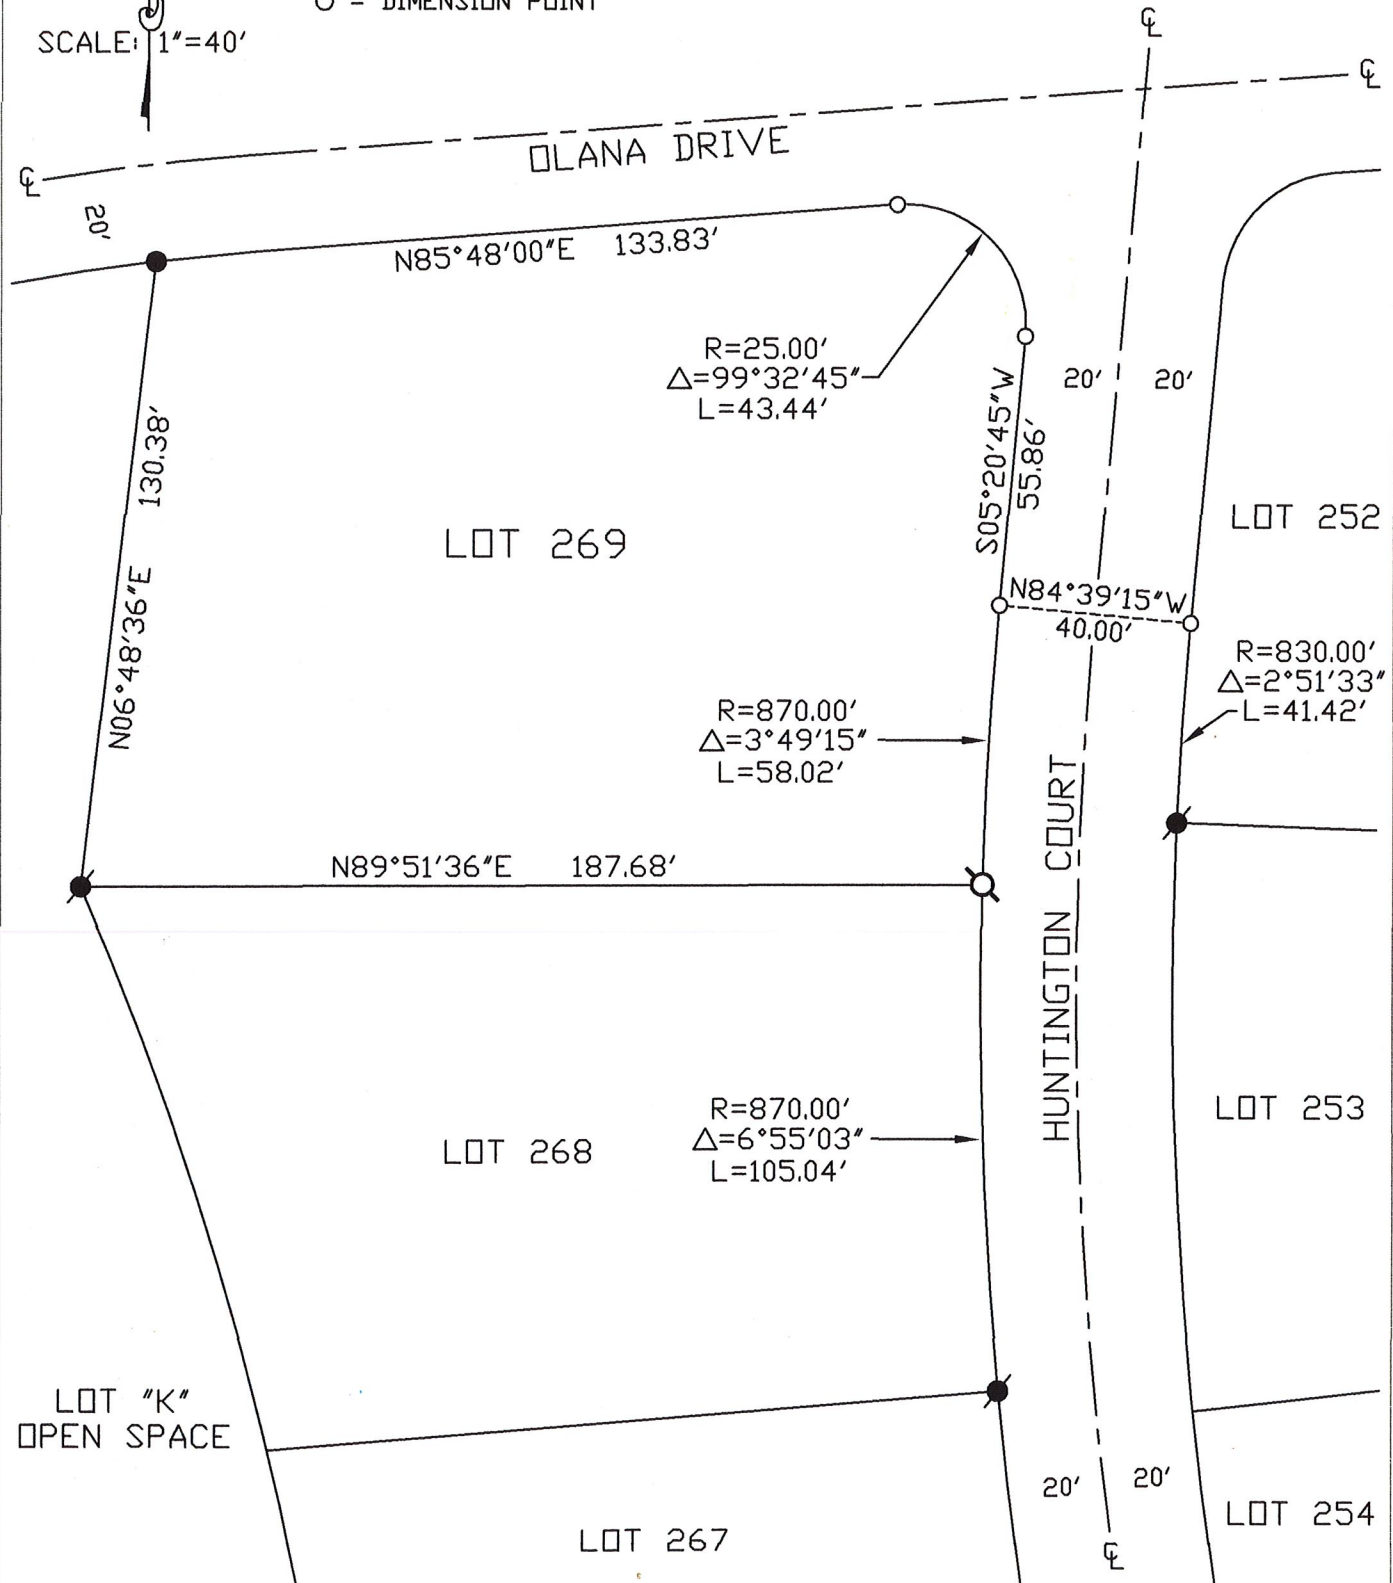

BOOK 21 CORNER RECORDS, PAGE 40